

Revisions


St. Basil's
LIFESTYLE OPTIONS FOR AGEING AUSTRALIA


**Hellenic Village
Miranda**

**WORK AS EXECUTED
Site Plan**


Scale 1:200 @ A0

Scale 1:100 @ A0 Issue: 31/01/19

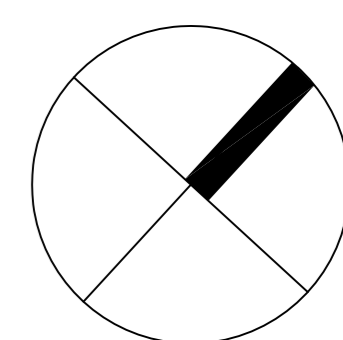

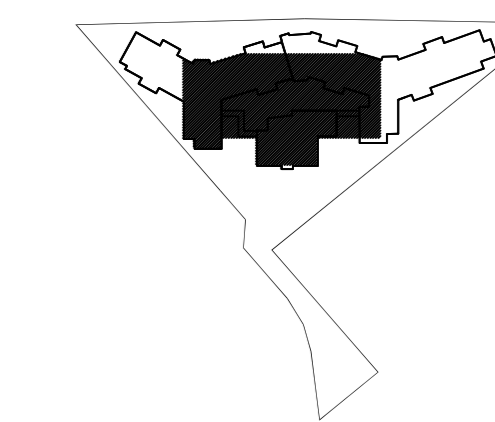

Revisions

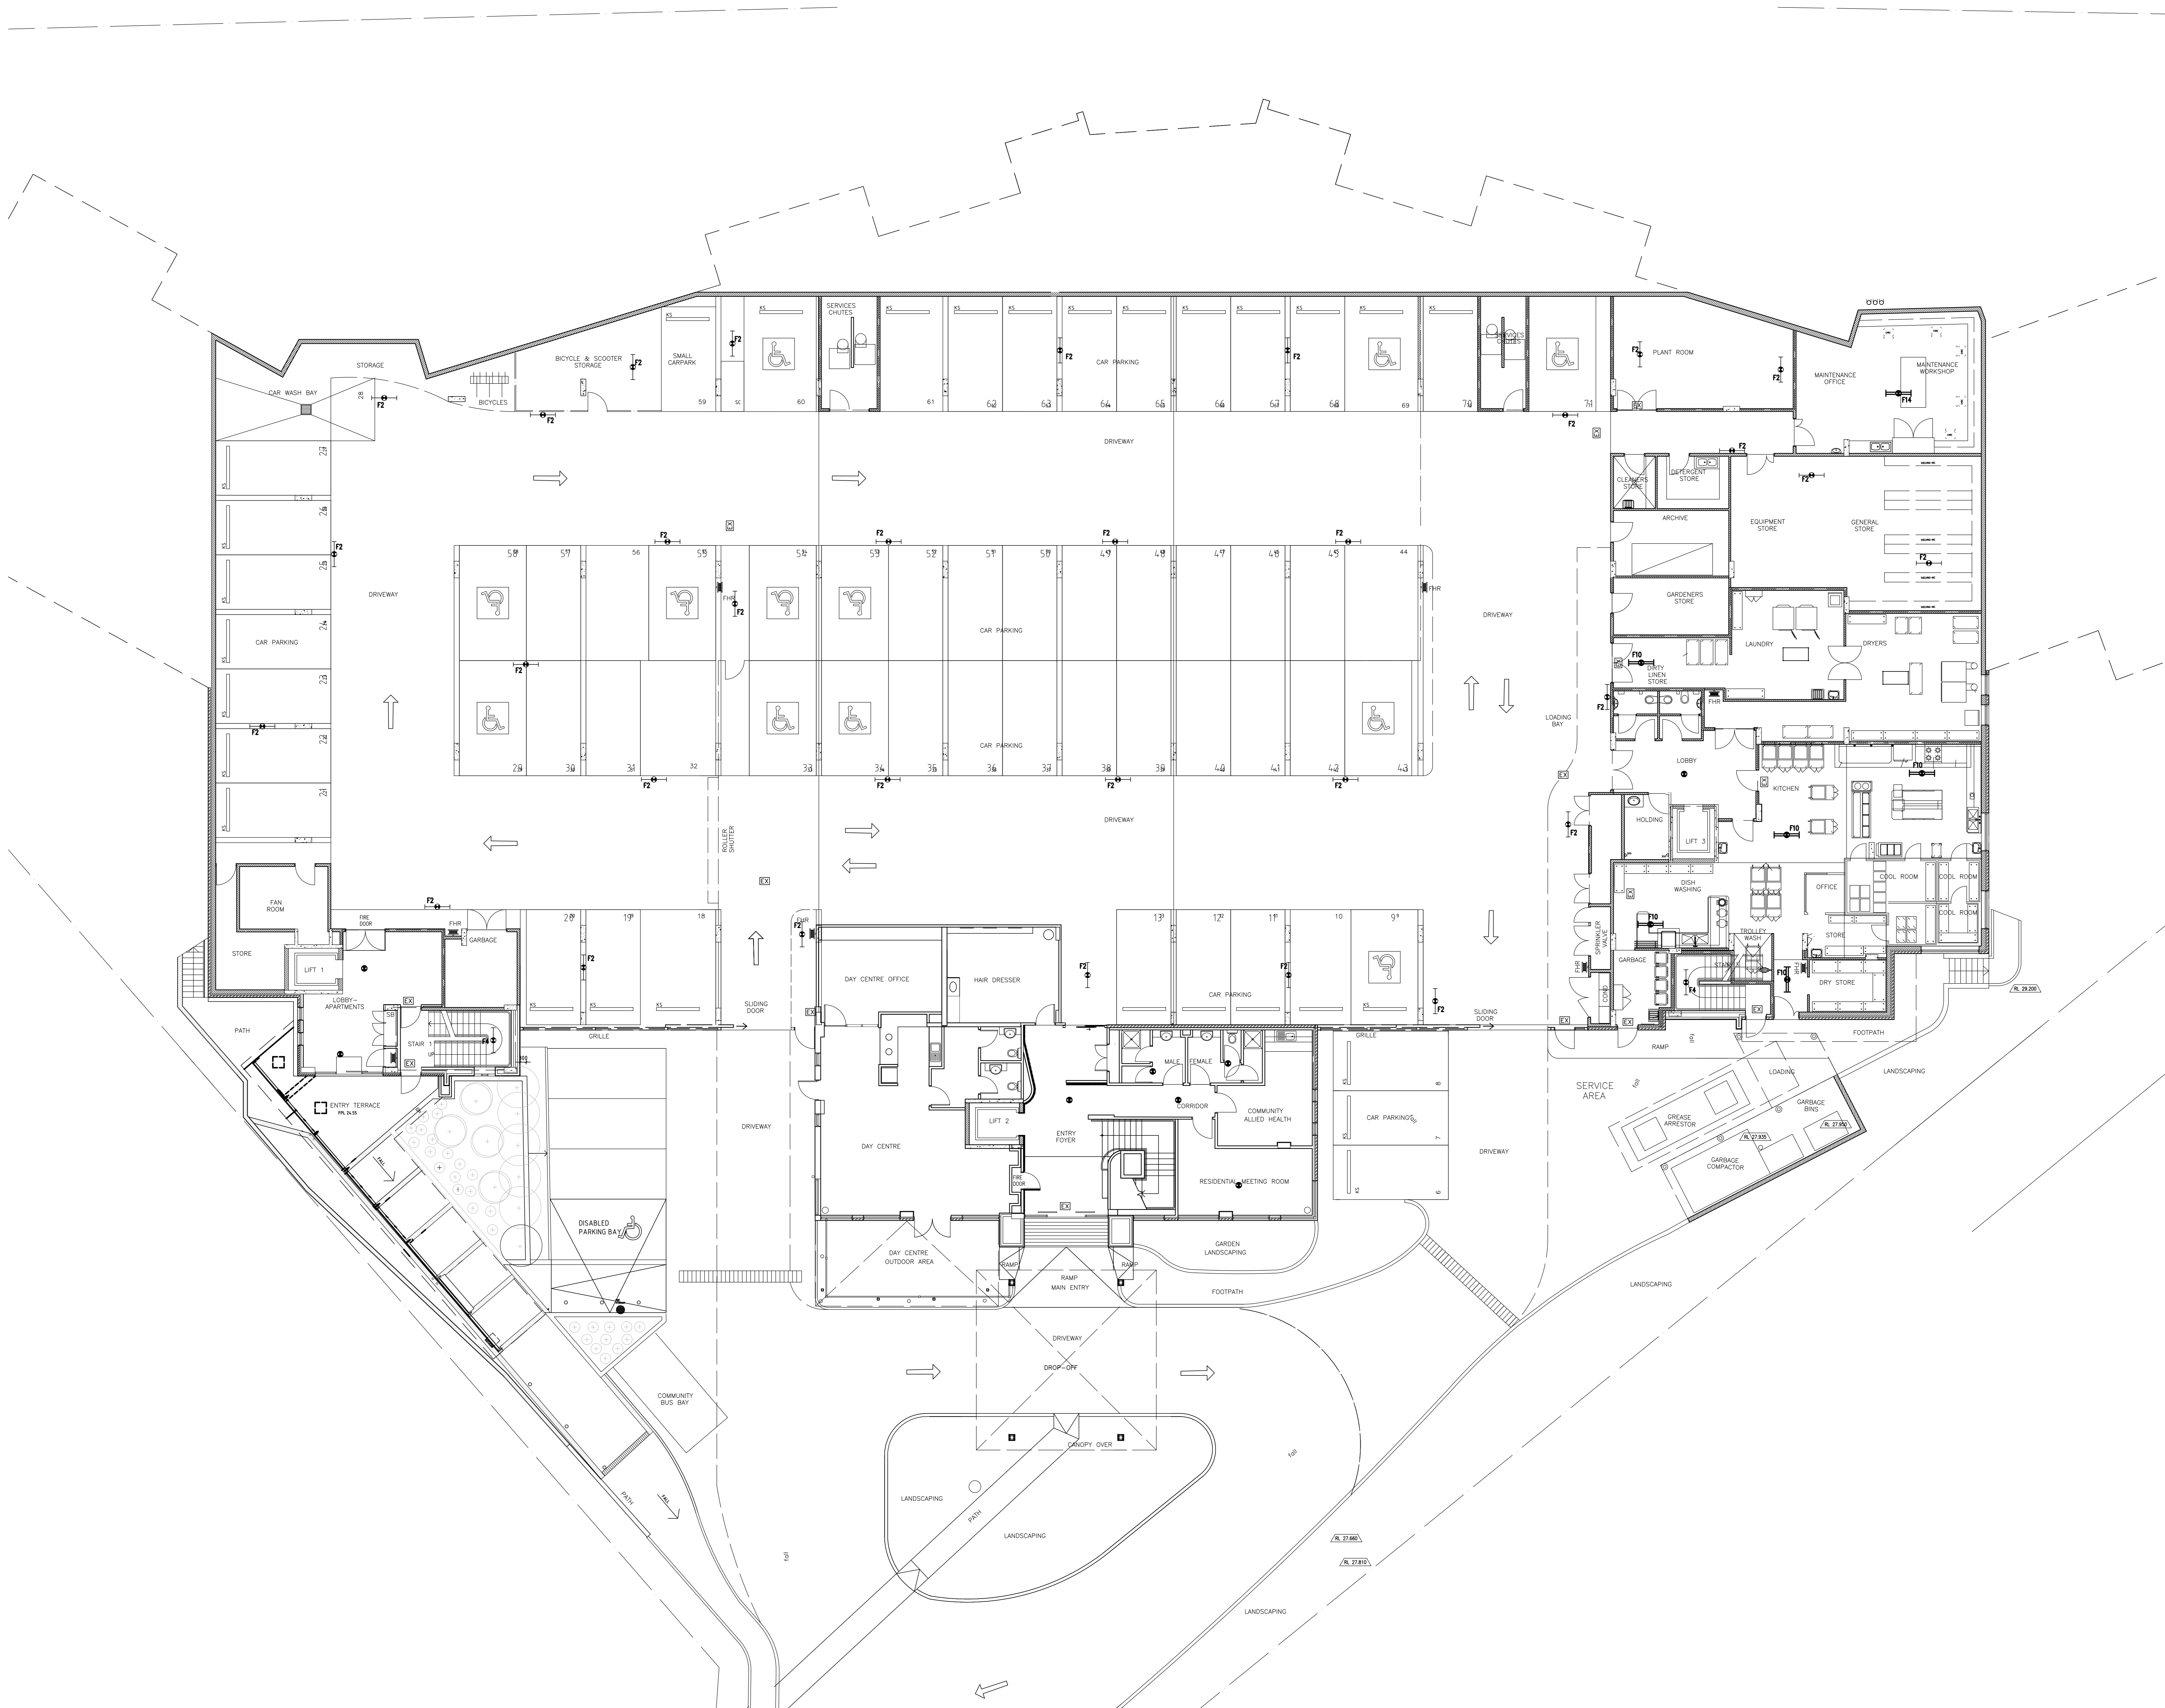


St. Basil's
LIFESTYLE OPTIONS FOR AGEING AUSTRALIA

**Hellenic Village
Miranda**

WORK AS EXECUTED


Basement Plan

Scale 1:100 @ A0 Issue: 31/01/19

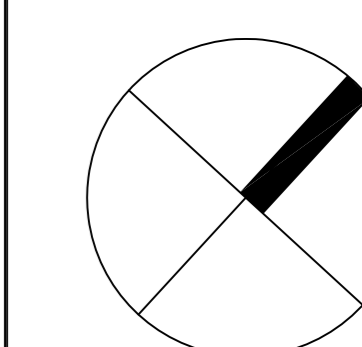



Revisions

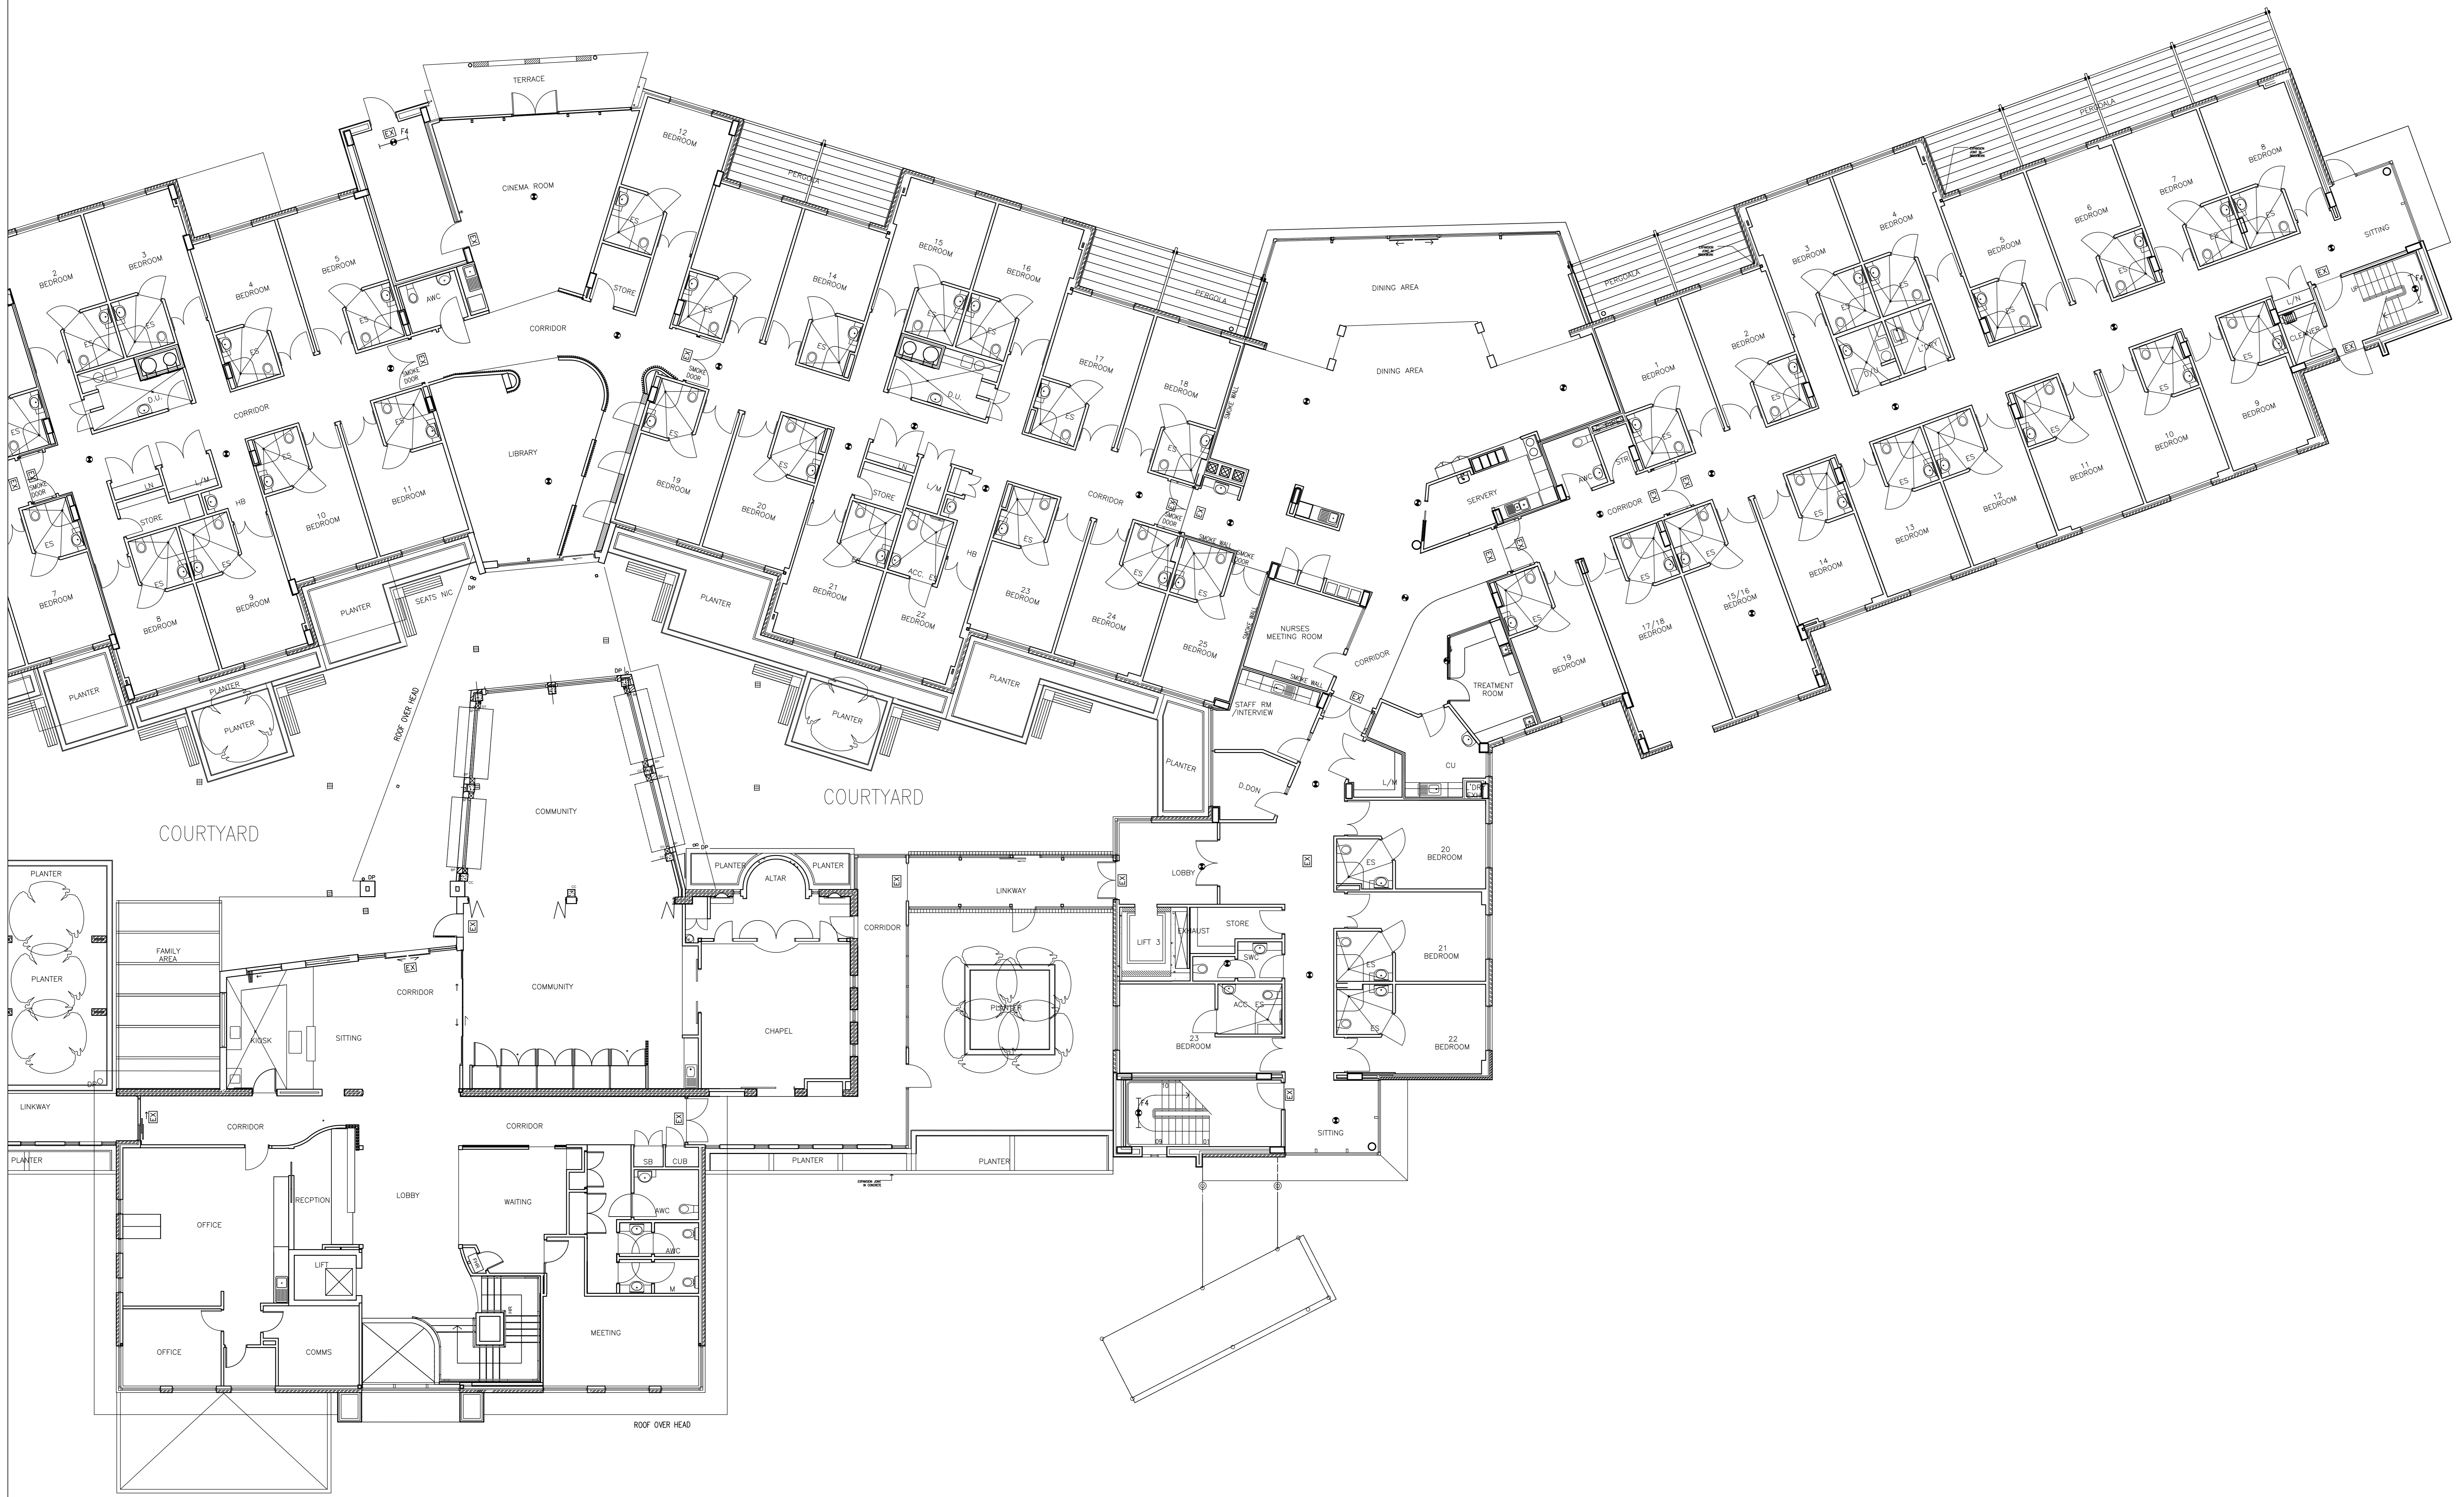


St. Basil's

LIFESTYLE OPTIONS FOR AGEING AUSTRALIA

Hellenic Village Miranda


WORK AS EXECUTED

Scale 1:100 @ A0 Issue: 31/01/19

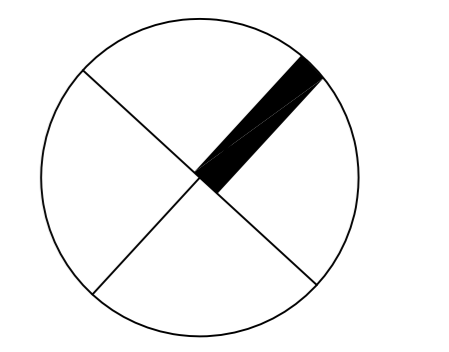



Revisions

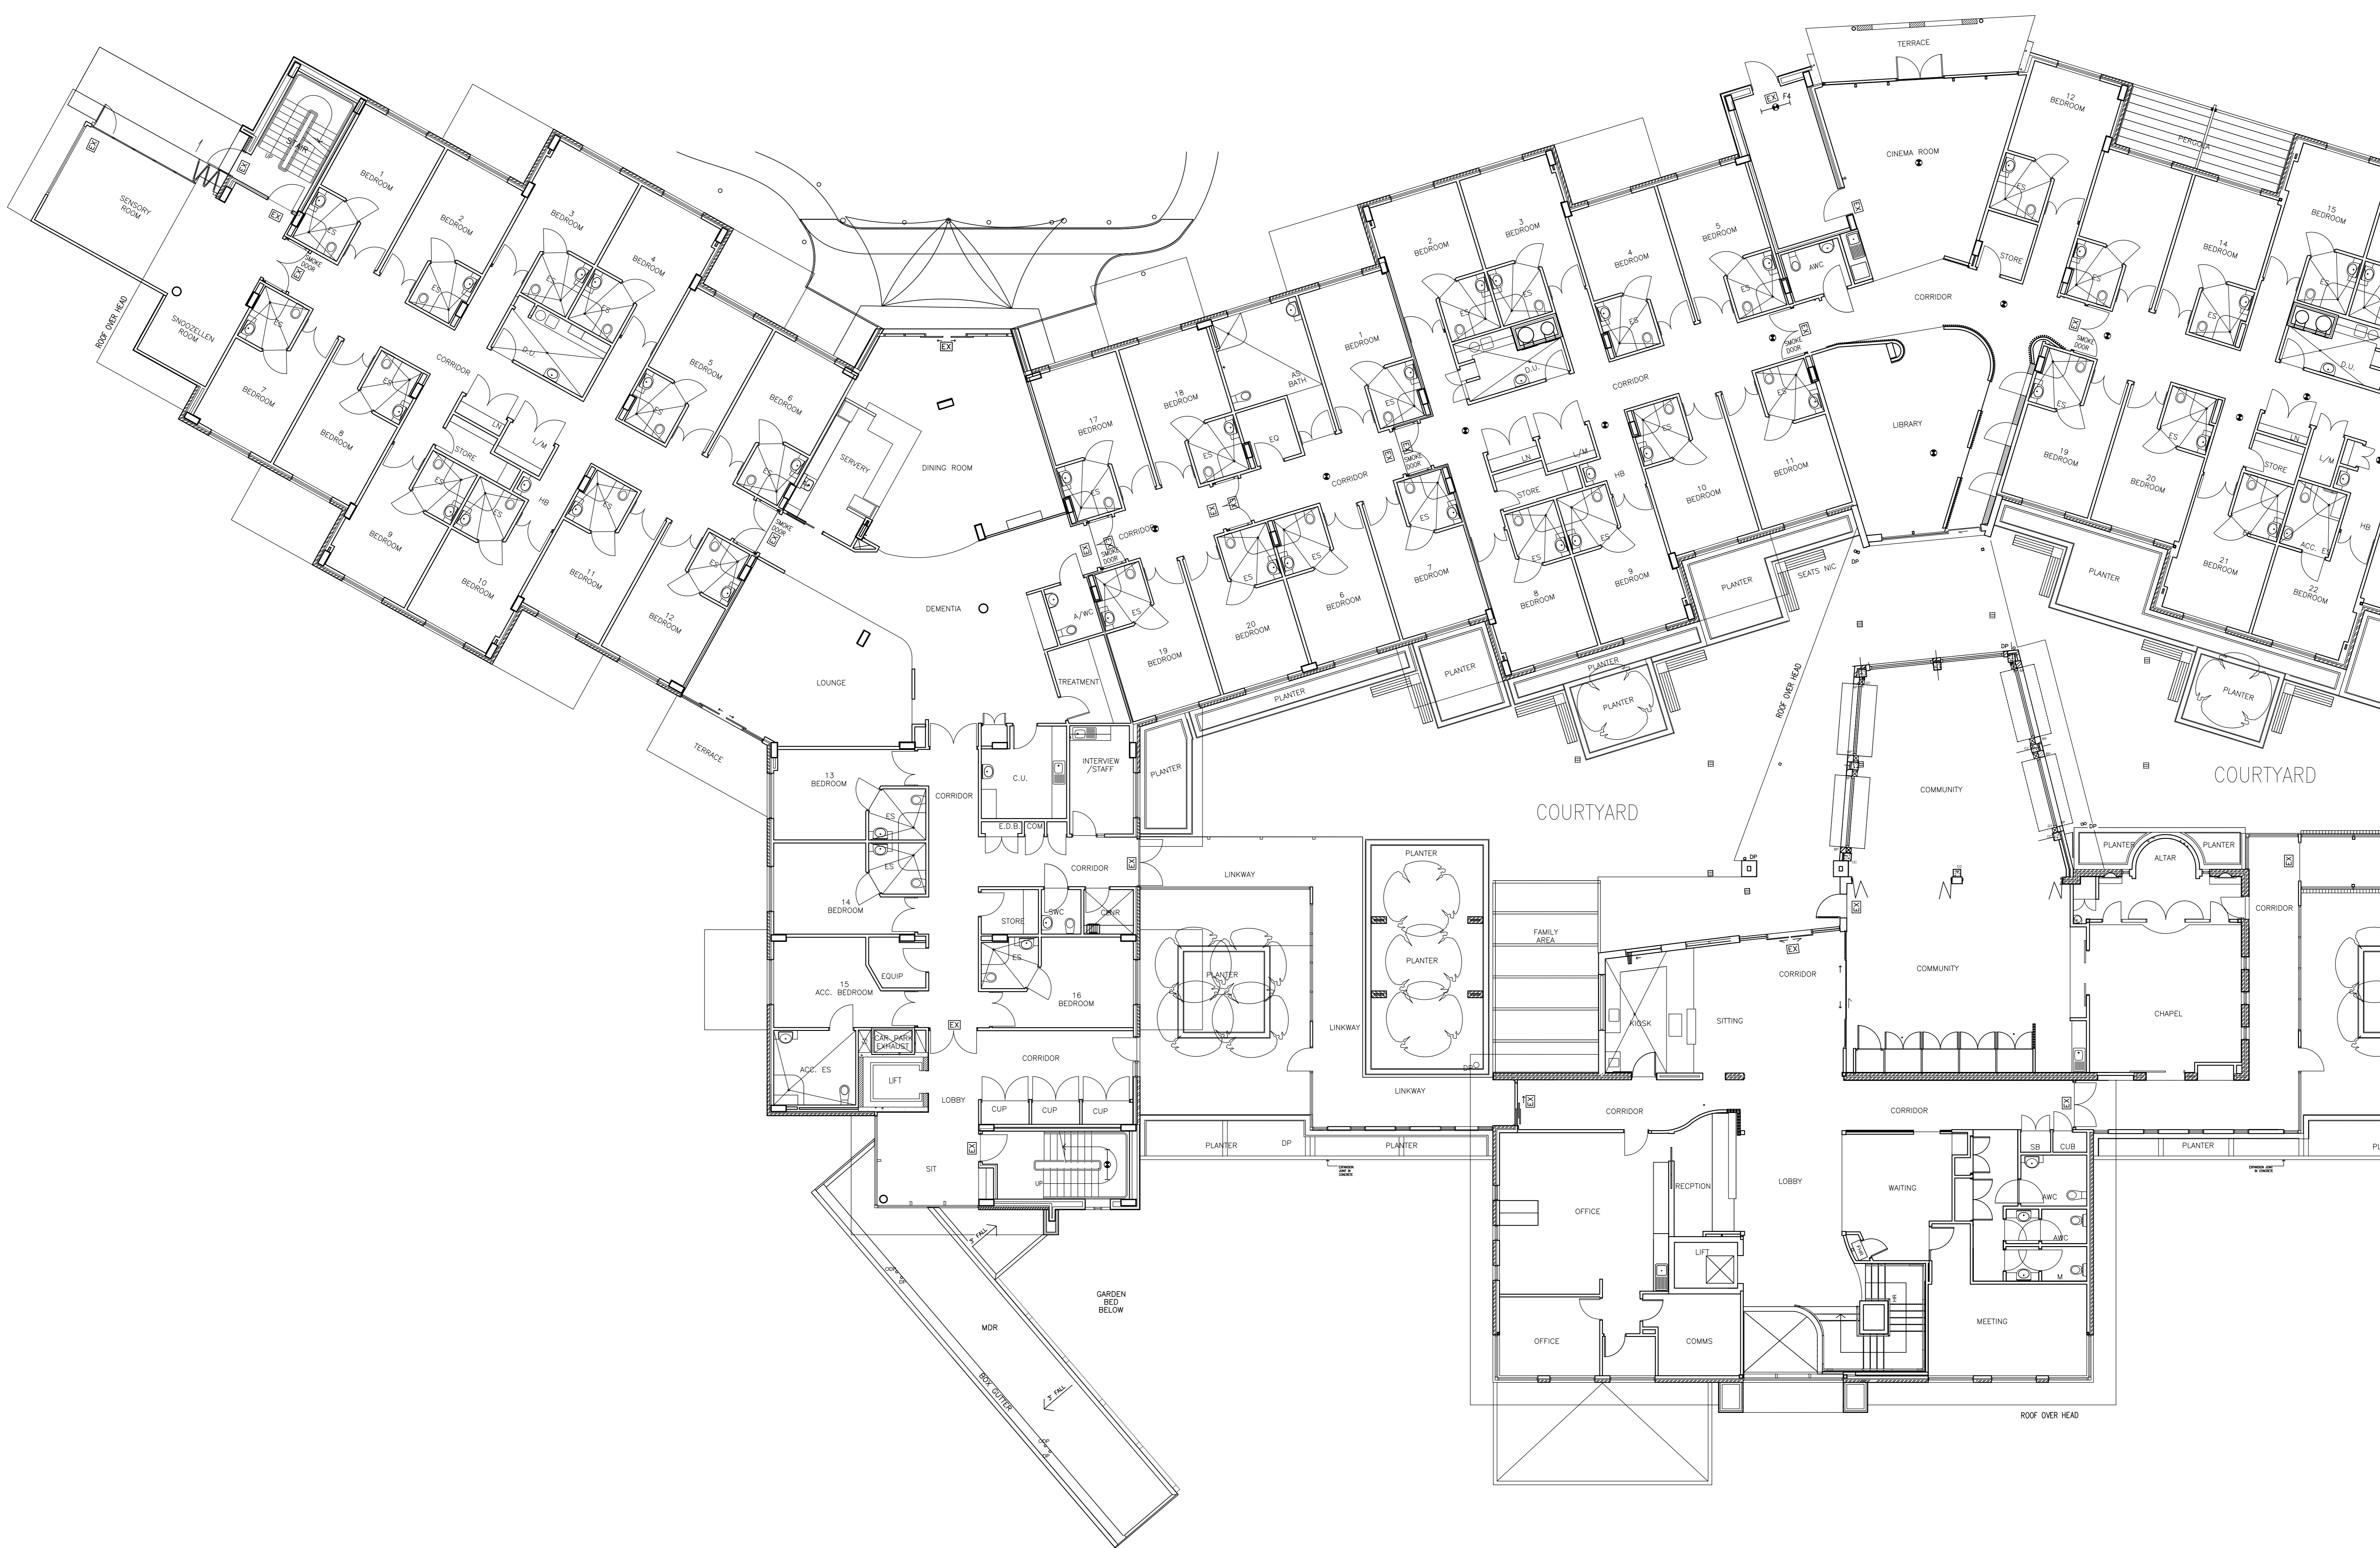

St. Basil's


LIFESTYLE OPTIONS FOR AGEING AUSTRALIA



Hellenic Village Miranda

WORK AS EXECUTED

Ground Floor Plan

Scale 1:100 @ A0 Issue: 31/01/19

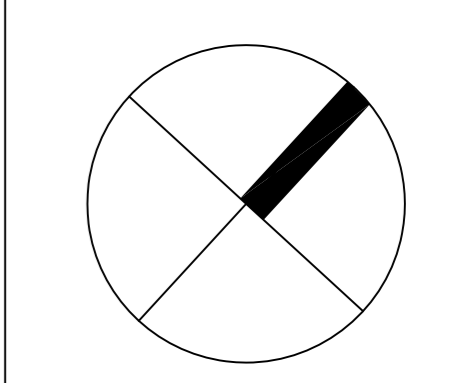

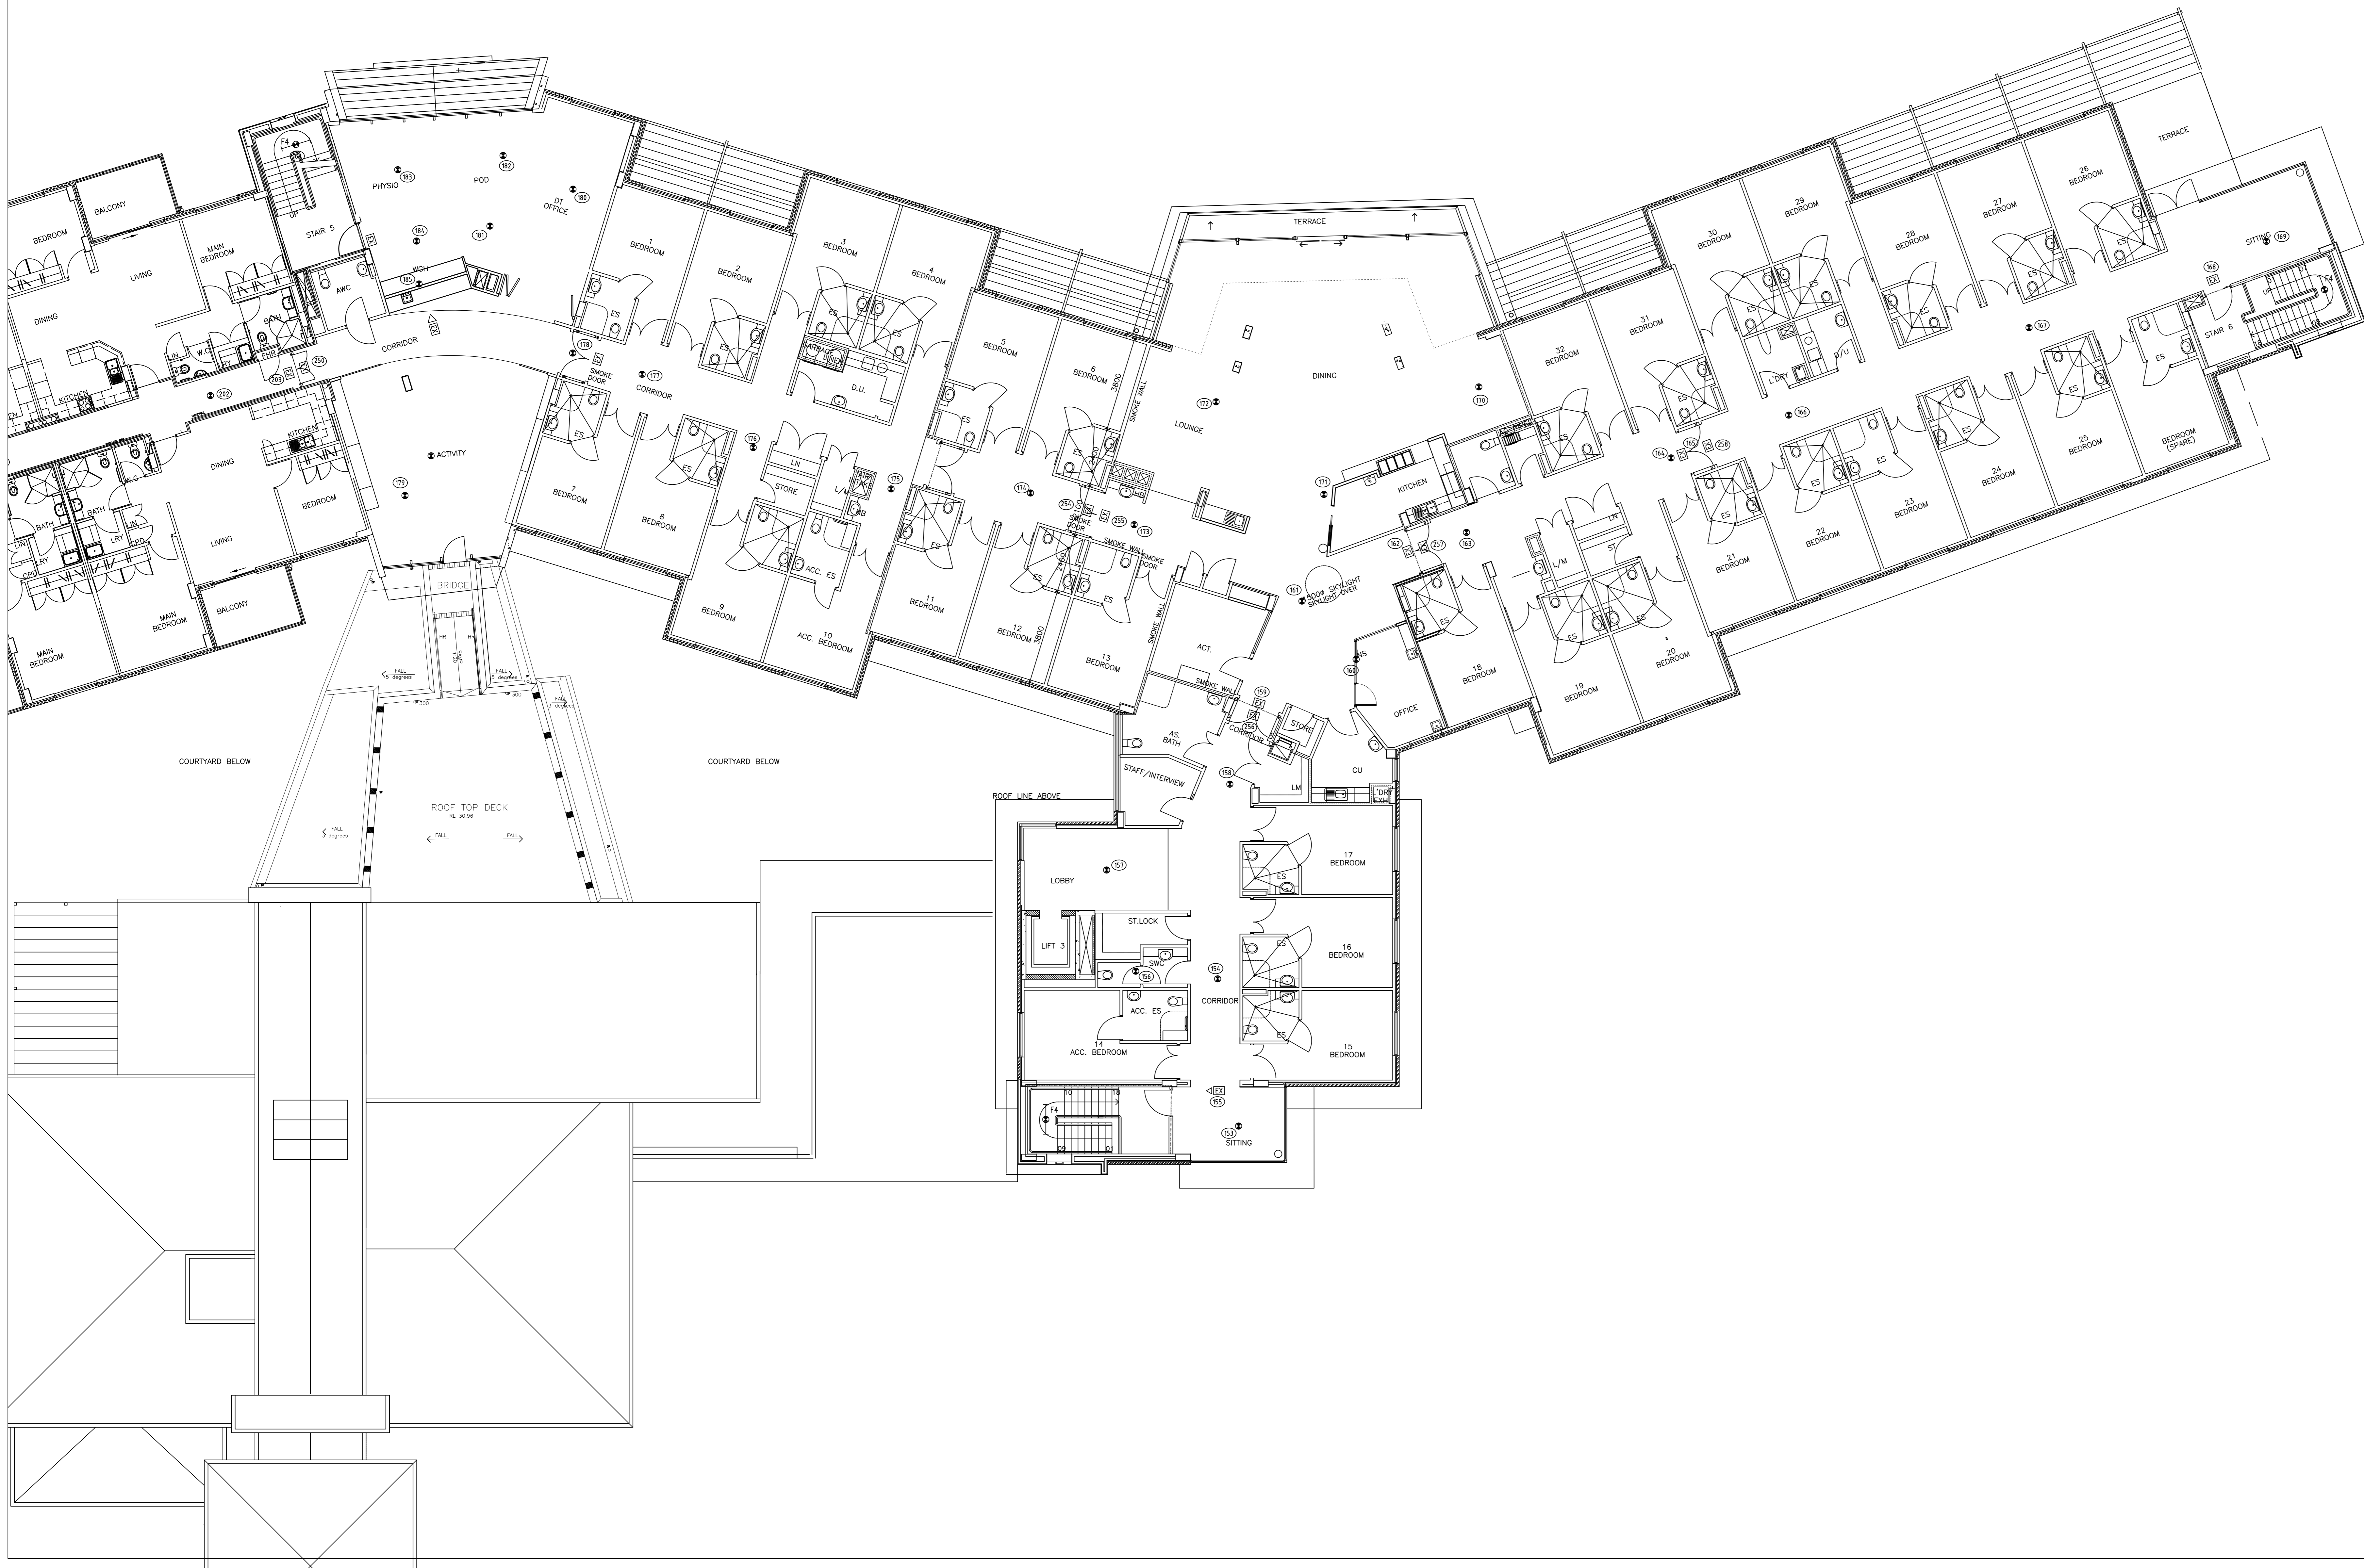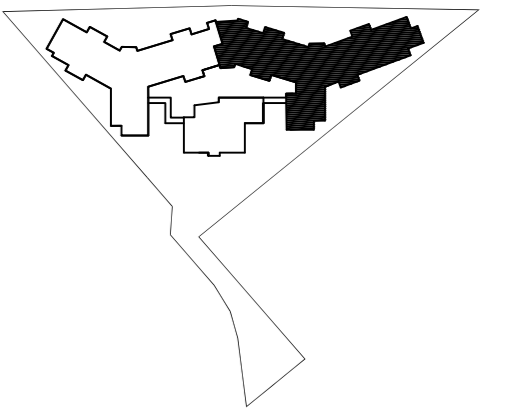

St. Basil's


LIFESTYLE OPTIONS FOR AGEING AUSTRALIA


Hellenic Village Miranda

WORK AS EXECUTED

First Floor Plan

Scale 1:100 @ A0 Issue: 31/01/19

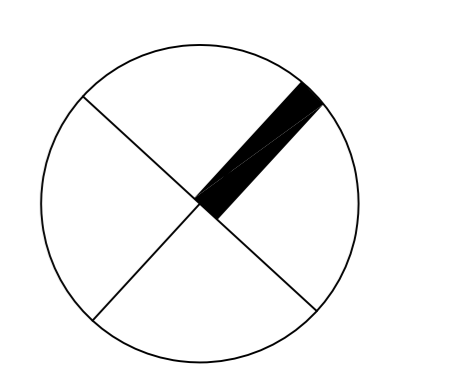

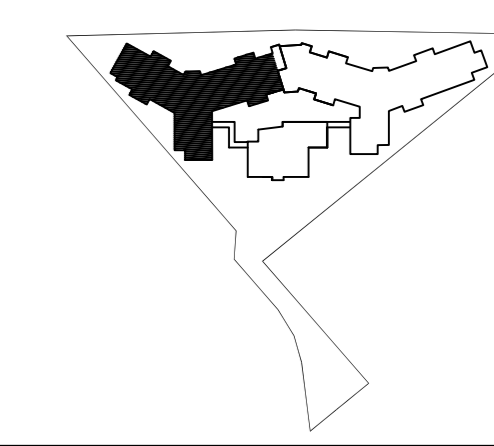


St. Basil's
LIFESTYLE OPTIONS FOR AGEING AUSTRALIA


**Hellenic Village
Miranda**

WORK AS EXECUTED

First Floor Plan

Scale 1:100 @ A0 Issue: 31/01/19

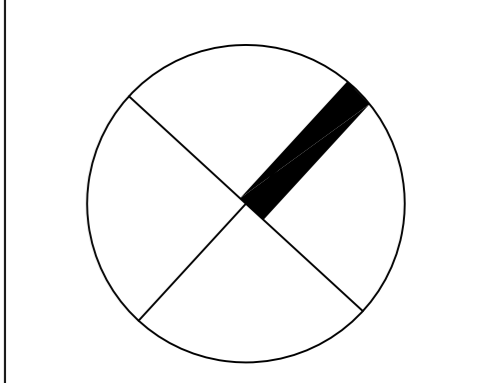

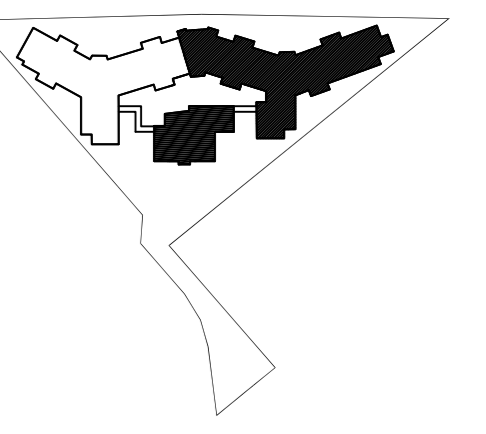



St. Basil's
LIFESTYLE OPTIONS FOR AGEING AUSTRALIA



Hellenic Village
Miranda

WORK AS EXECUTED

Roof Plan

Scale 1:100 @ A0 Issue: 11/04/19

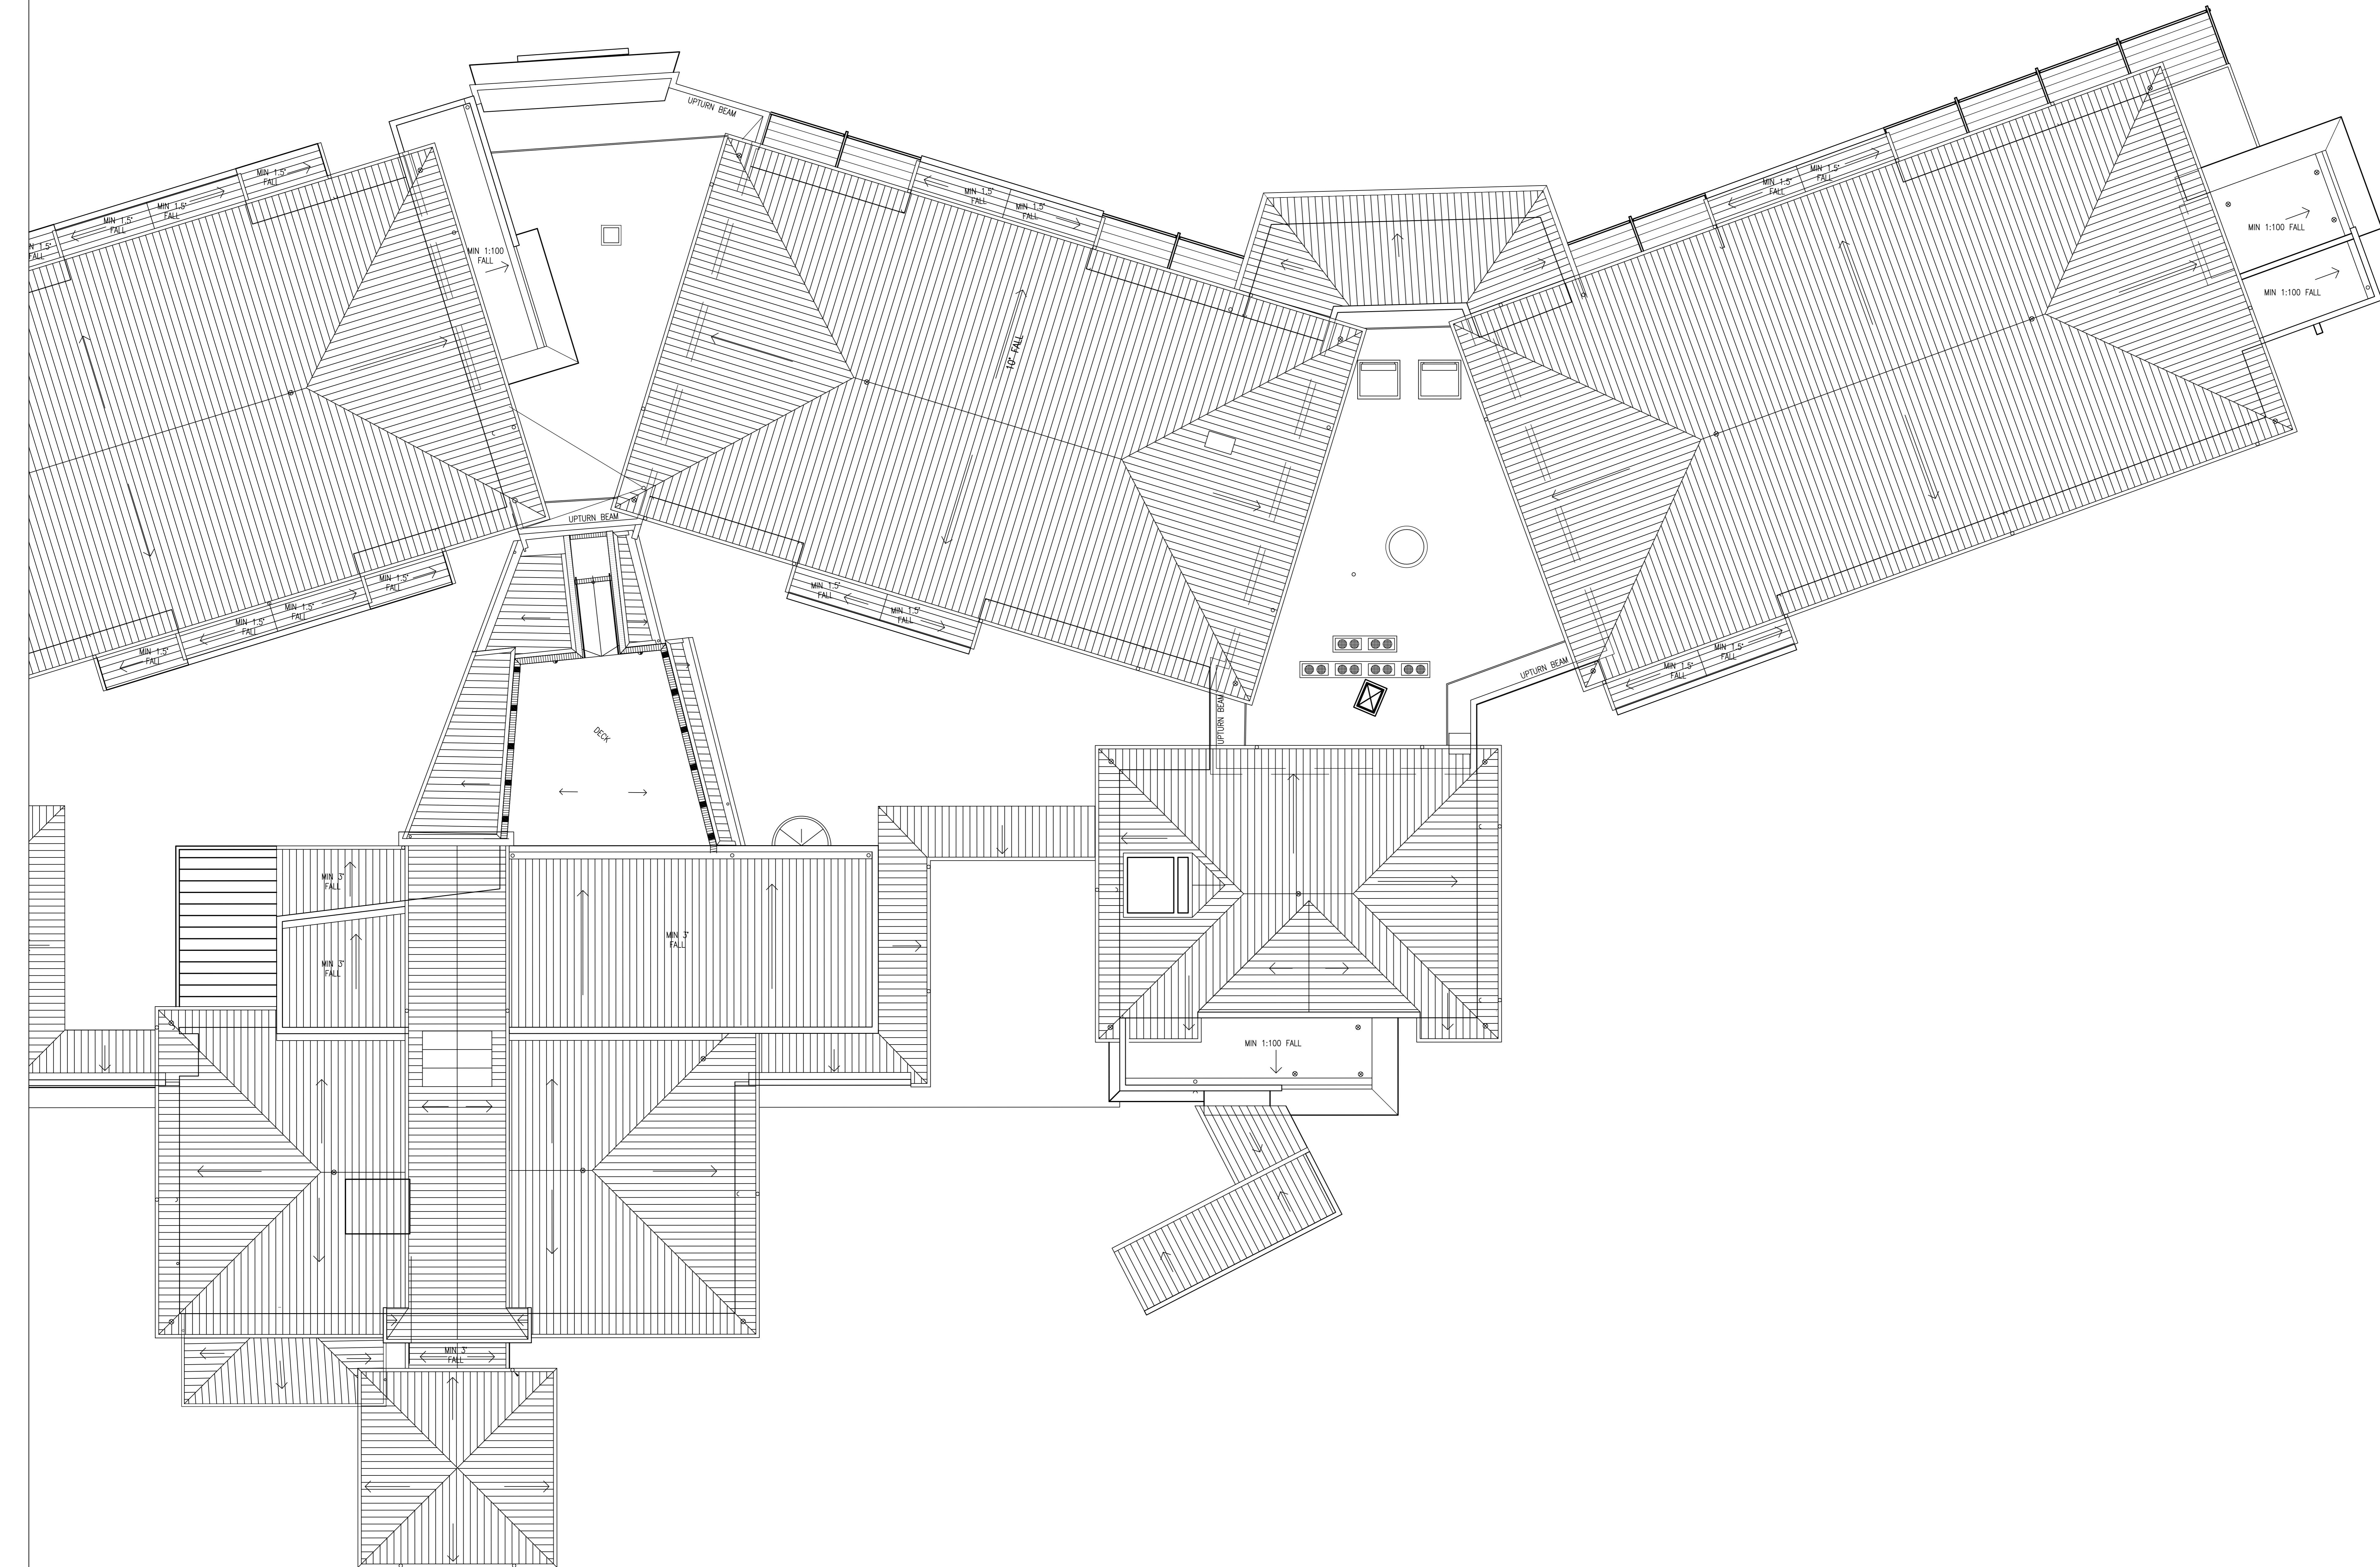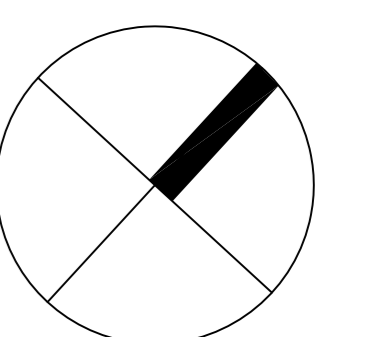

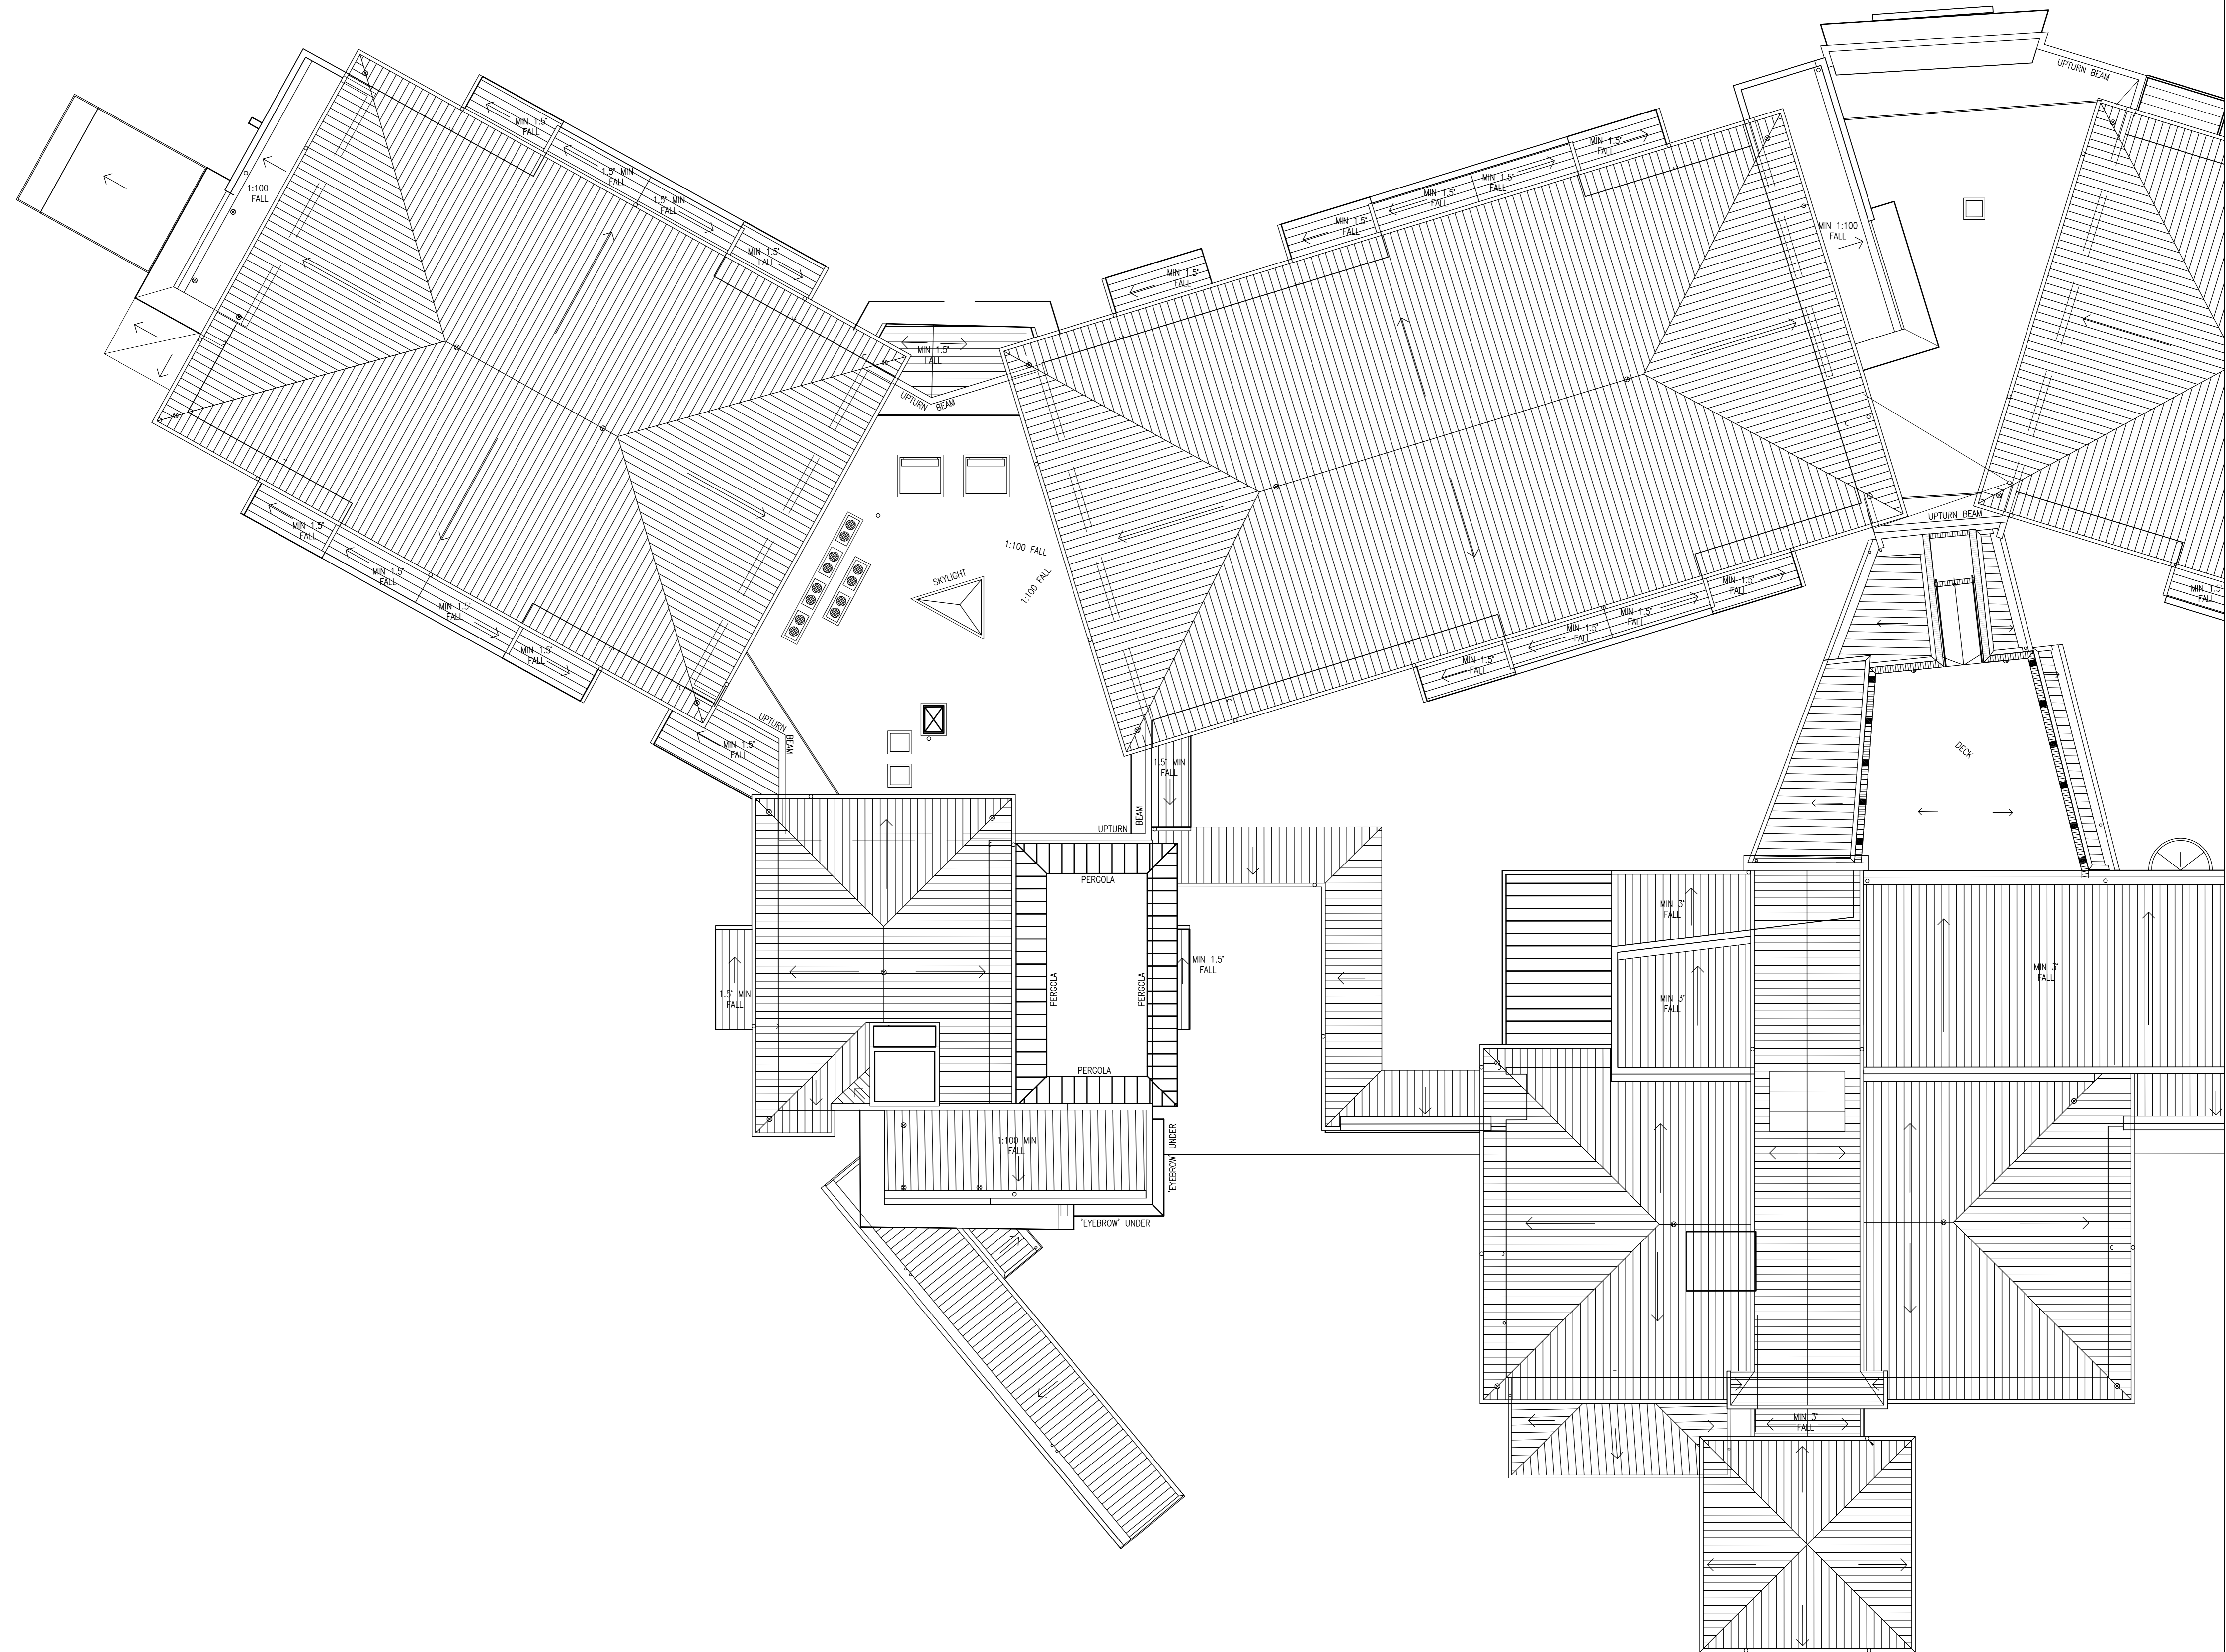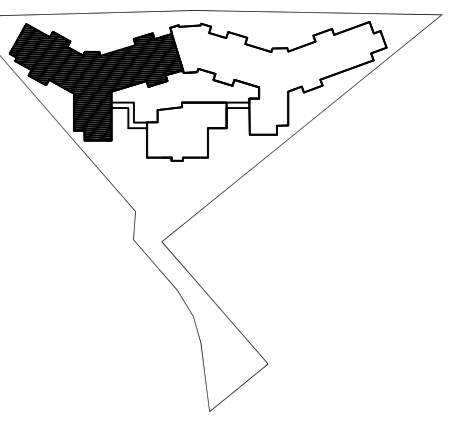

St. Basil's
LIFESTYLE OPTIONS FOR AGEING AUSTRALIA

**Hellenic Village
Miranda**

WORK AS EXECUTED

Roof Plan

Scale 1:100 @ A0 Issue: 11/04/19

