


GROUND FLOOR

HARRISON FRIEDMANN & ASSOCIATES PTY LTD
 INCORPORATING THE PRACTICE OF MICHAEL J. STYNES
 SURVEYORS, ENGINEERS, PLANNERS,
 BUILDING & ENVIRONMENTAL CONSULTANTS
 WATER SERVICING CO-ORDINATOR FOR SYDNEY WATER
 P.O. BOX 4025, KOGARAH BAY, N.S.W. 2217 365 PRINCES HIGHWAY, CARLTON, N.S.W. 2218
 PHONE: (02) 9558 7100
 FAX: (02) 9546 4418
 EMAIL: mail@hfasurveyors.com.au


PLAN SHOWING THE INTERNAL LAYOUT & WINDOW/DOOR
 POSITIONS FOR BUILDING DESIGN PURPOSES
 AT 18-20 GARDEN STREET, KOGARAH
 LOT 1 IN D.P. 577352 & LOTS 25, 26 & 27 OF SECTION 1 IN
 D.P. 2635
 FOR ST BASIL'S HOMES

REDUCTION RATIO 1:100 @ A1	SURVEYED / DRAWN ML/JC
DATUM A.H.D.	CHECKED
DATE 3/9/2018	REFERENCE 62817DT SHEET 1 OF 2

PLOTTED: 06/09/18 - 4:28PM
CAD FILE NAME: 62817DT.DWG

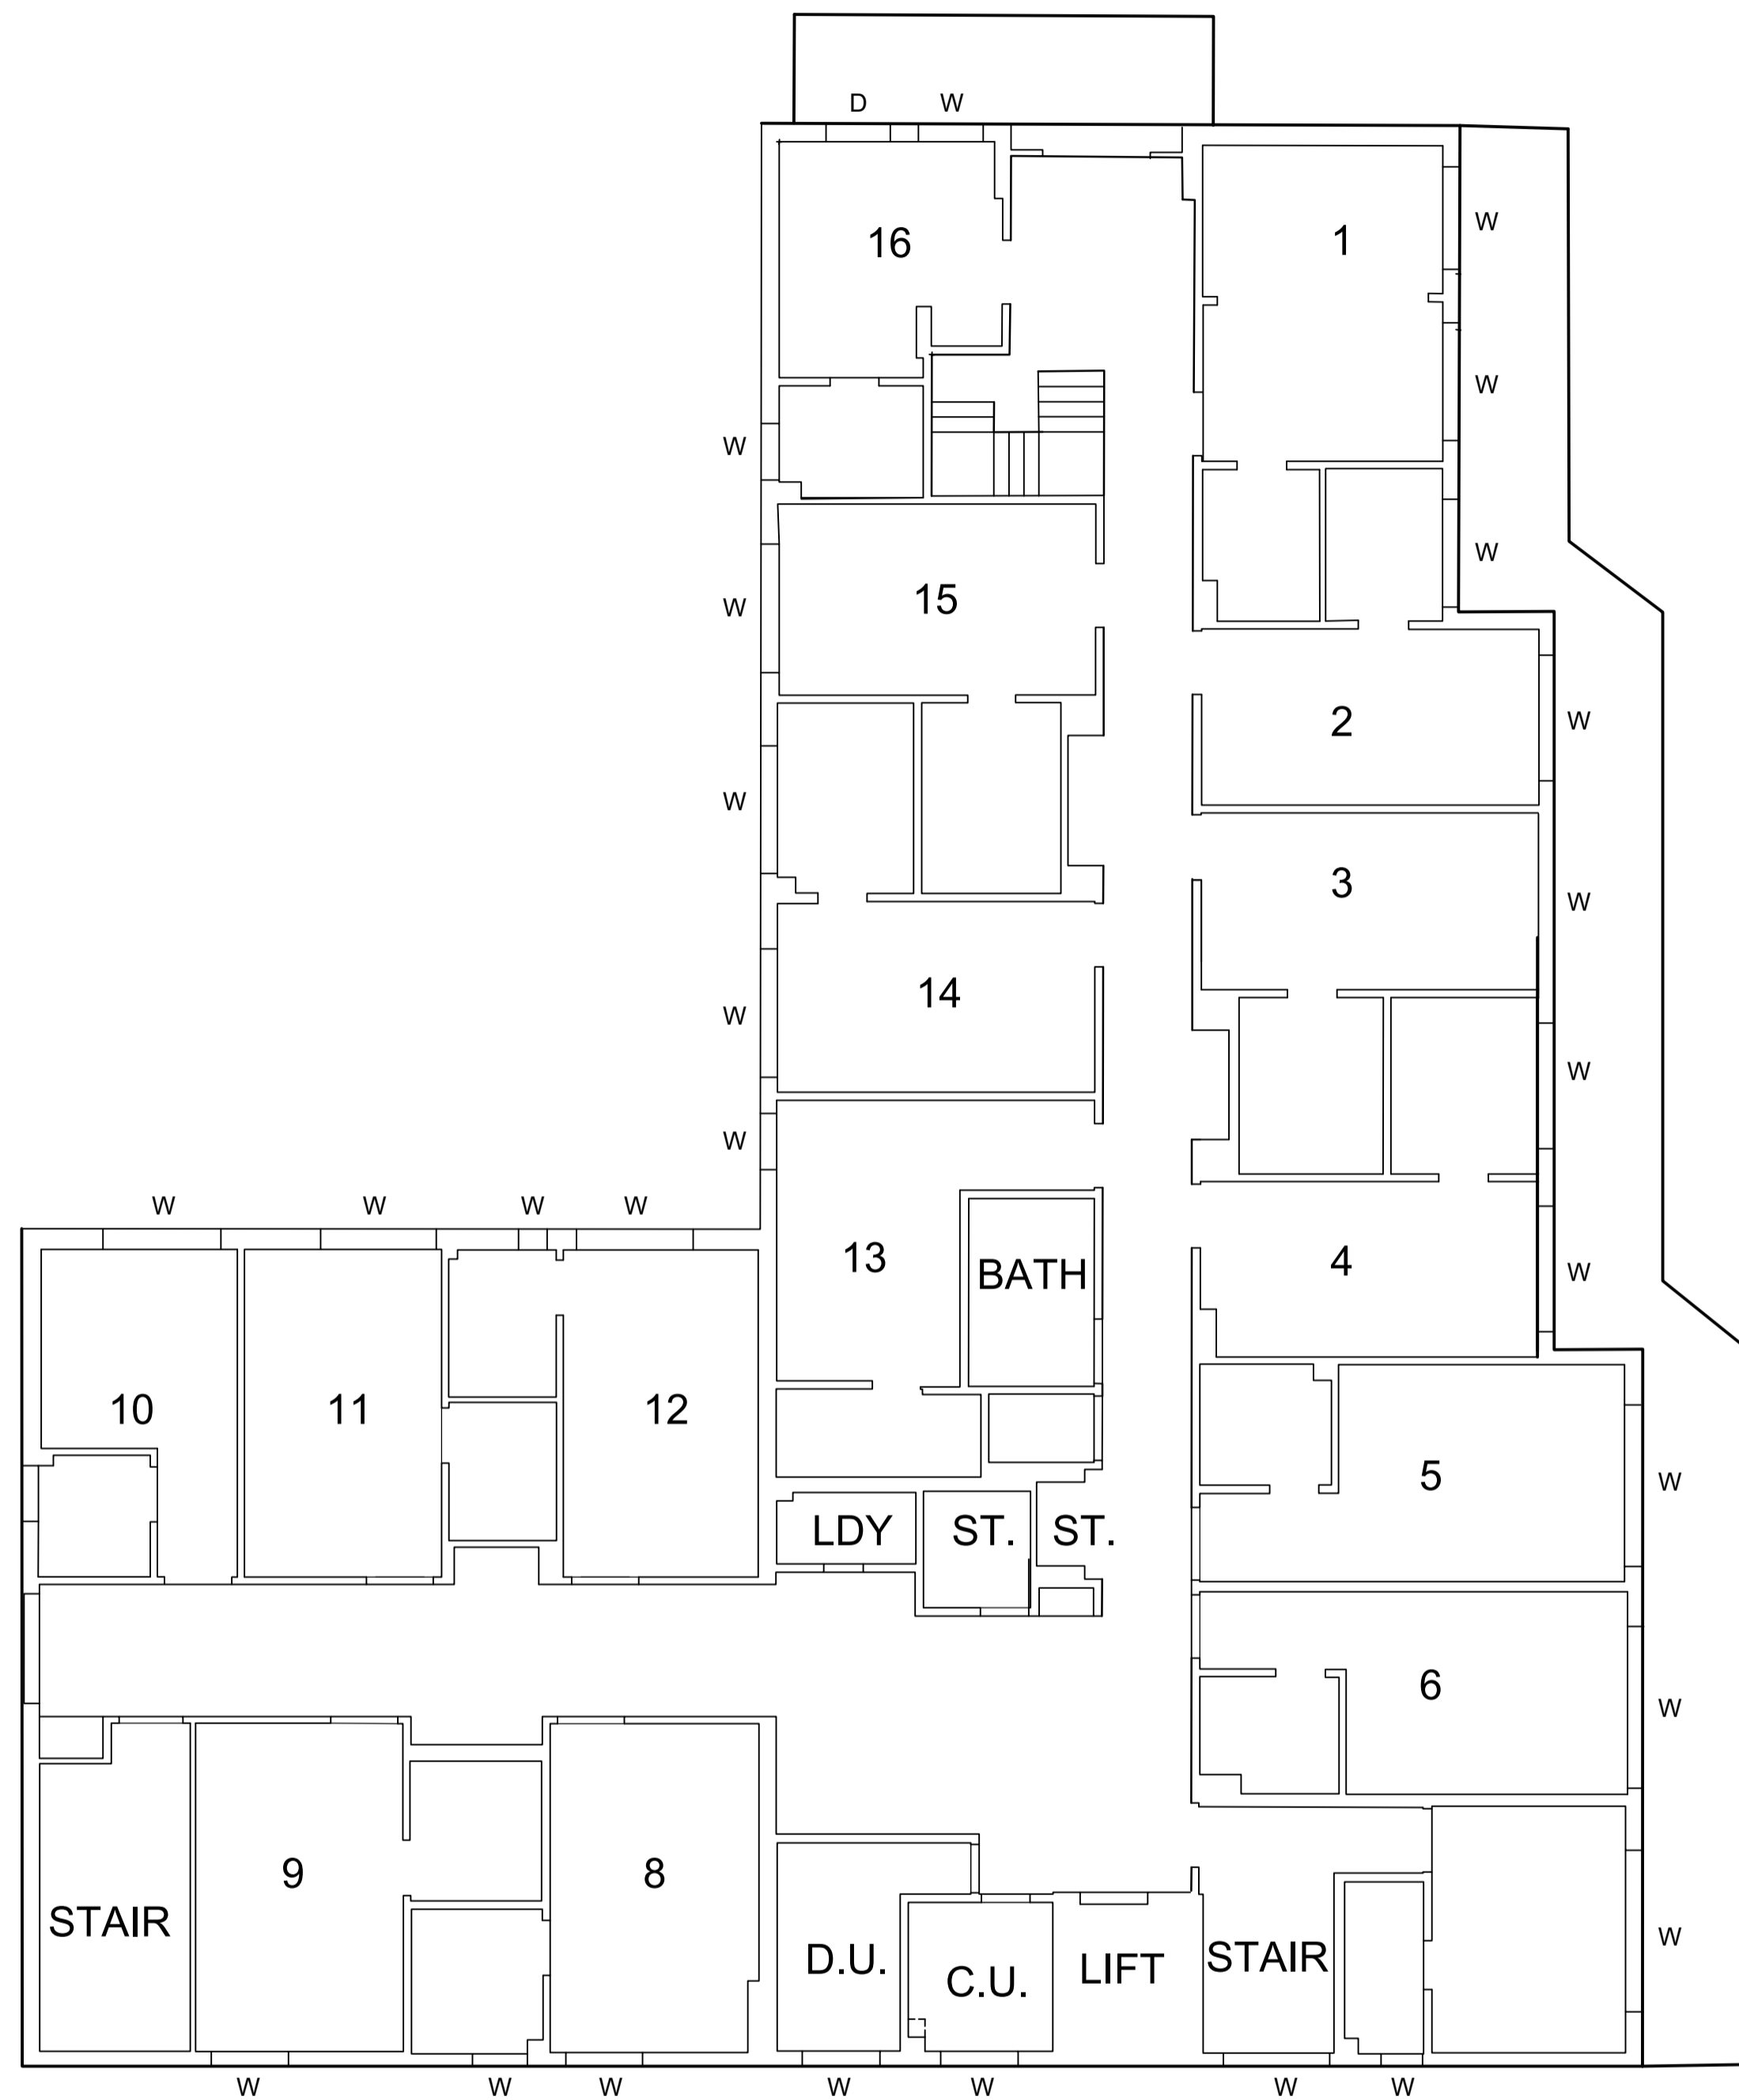

LEVEL 1

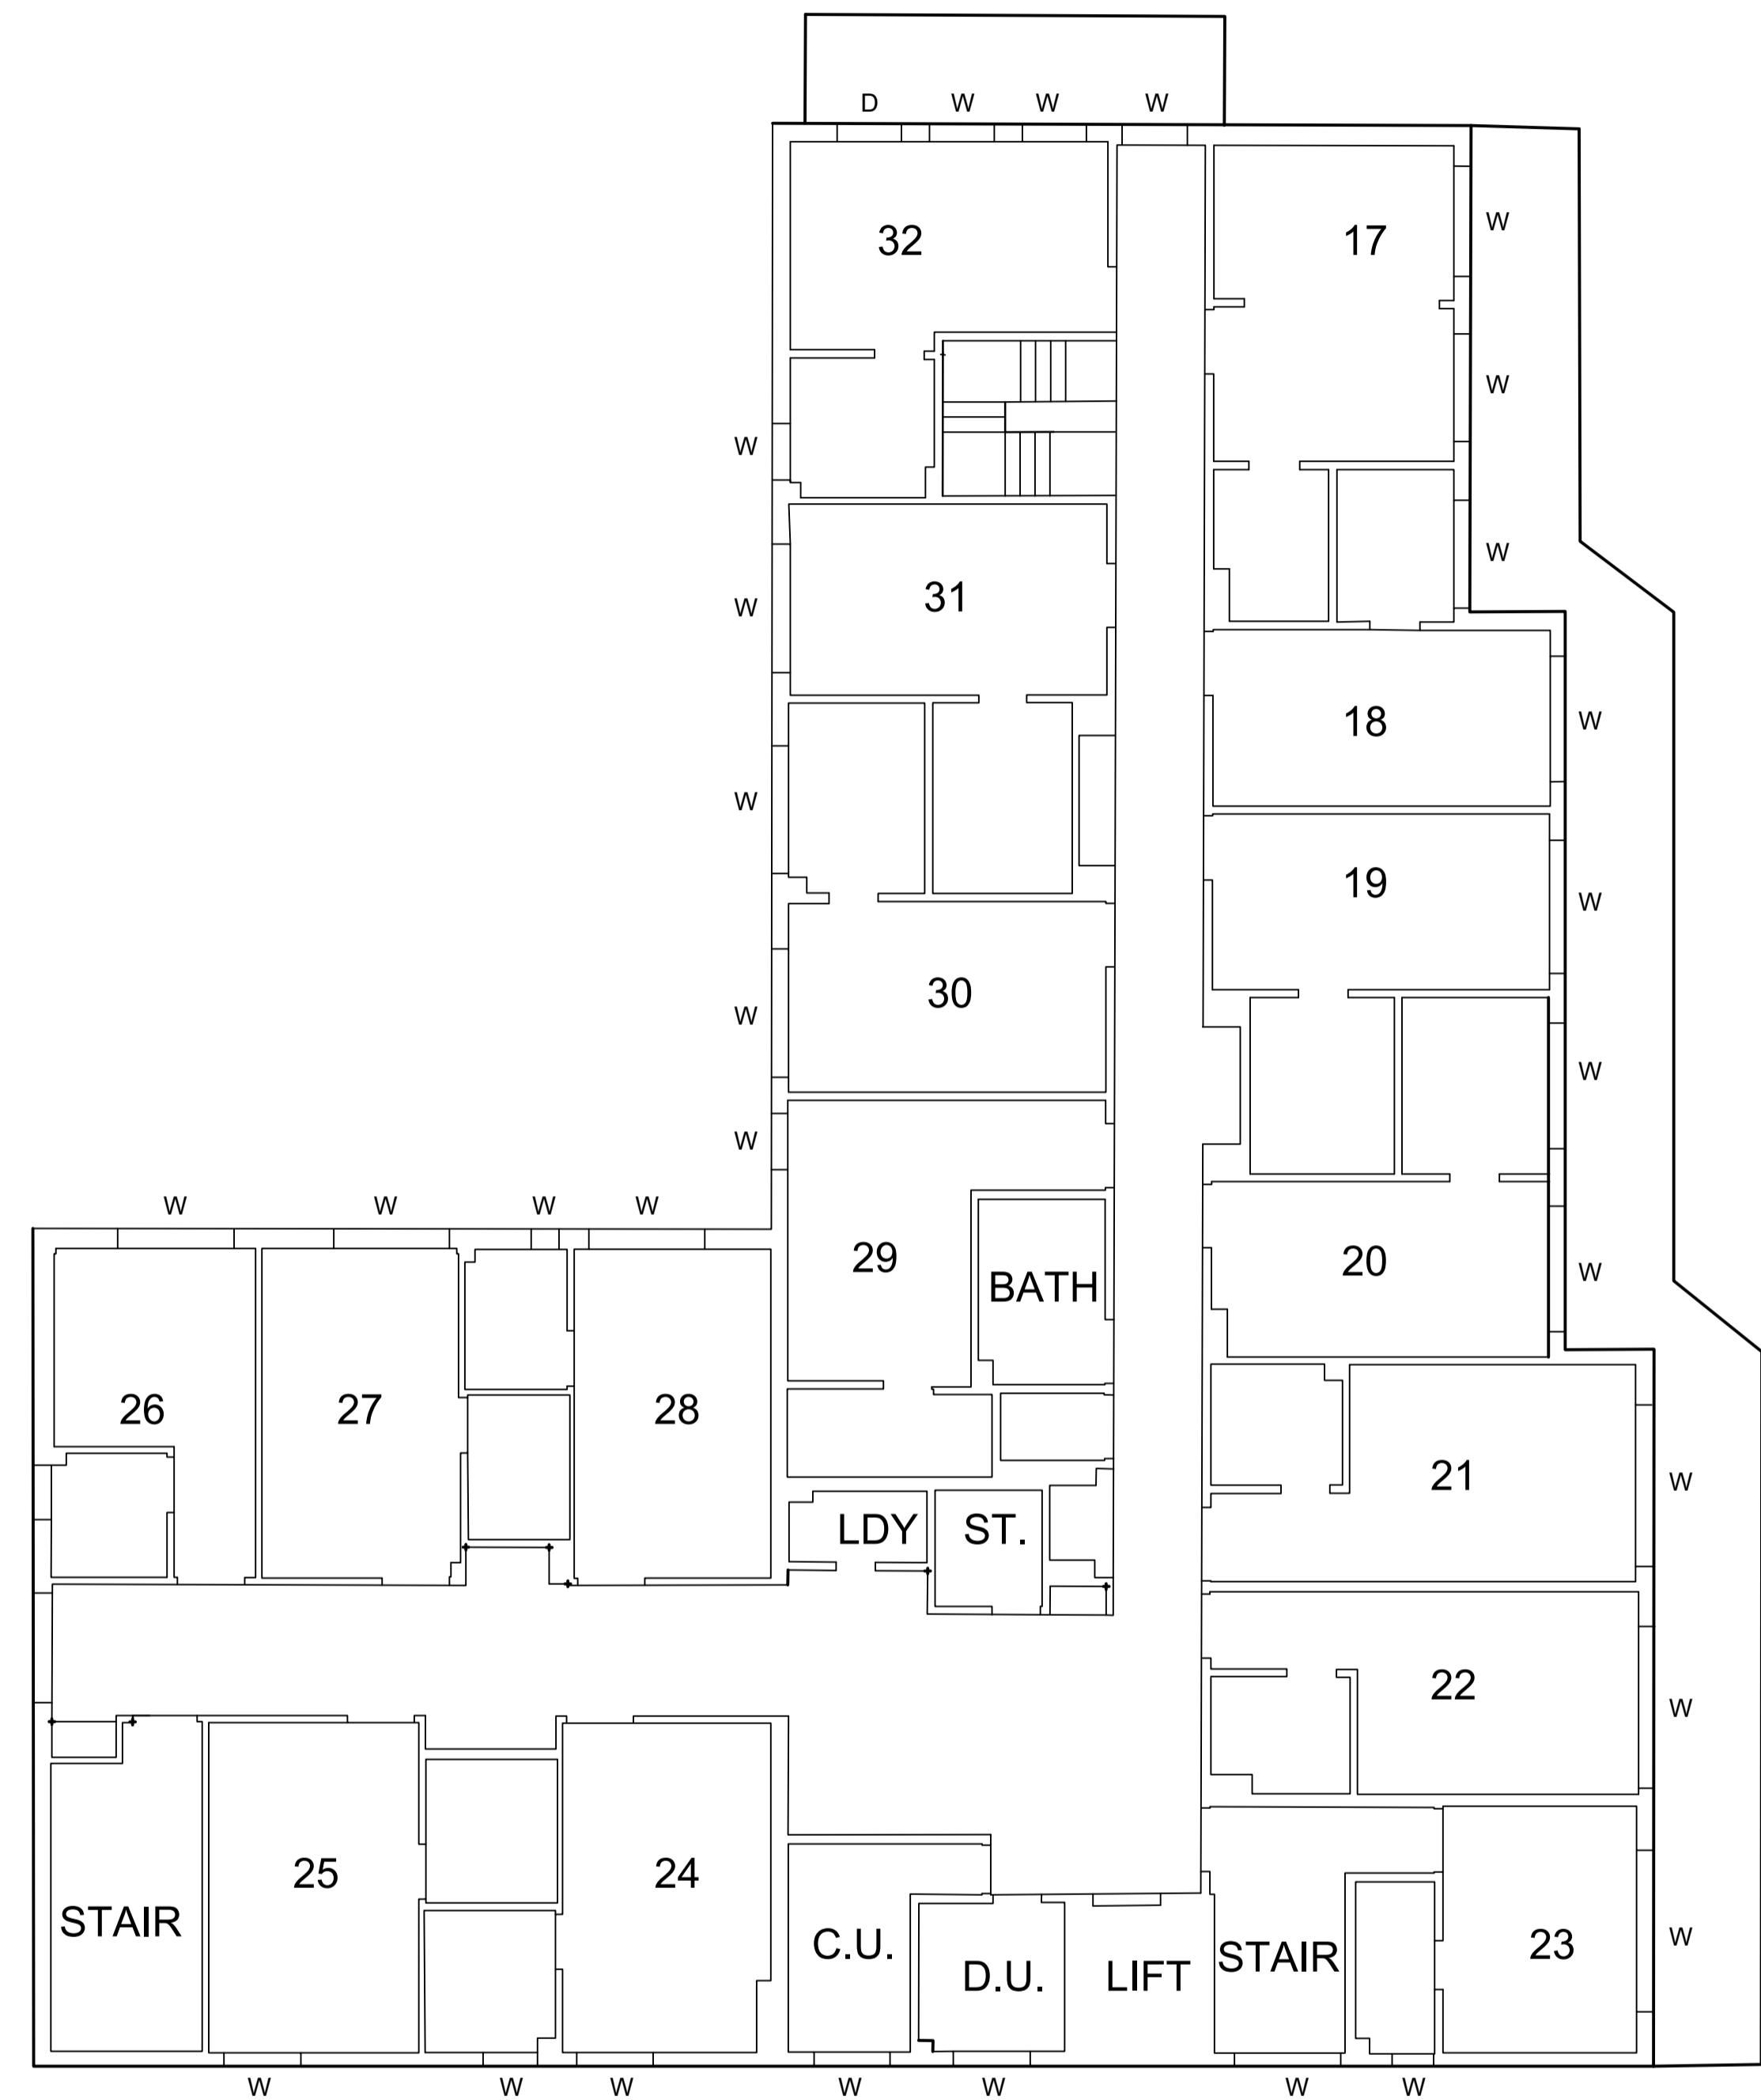

LEVEL 2